


\* CURB RAMPS & CROSSWALKS THAT CROSS THE THOROUGHFARE PLAN STREET WILL BE EVALUATED ON A CASE-BY-CASE BASIS, AS DIRECTED BY THE CITY ENGINEER

WHEN THE THOROUGHFARE PLAN  
STREET IS UNCURBED THE CURB ON  
THE LOCAL STREET SHALL EXTEND  
AROUND THE RADIUS & BEYOND CURB  
RAMPS IF USED. THE CURB TAPERS  
FROM 6" TO 0" IN 10'

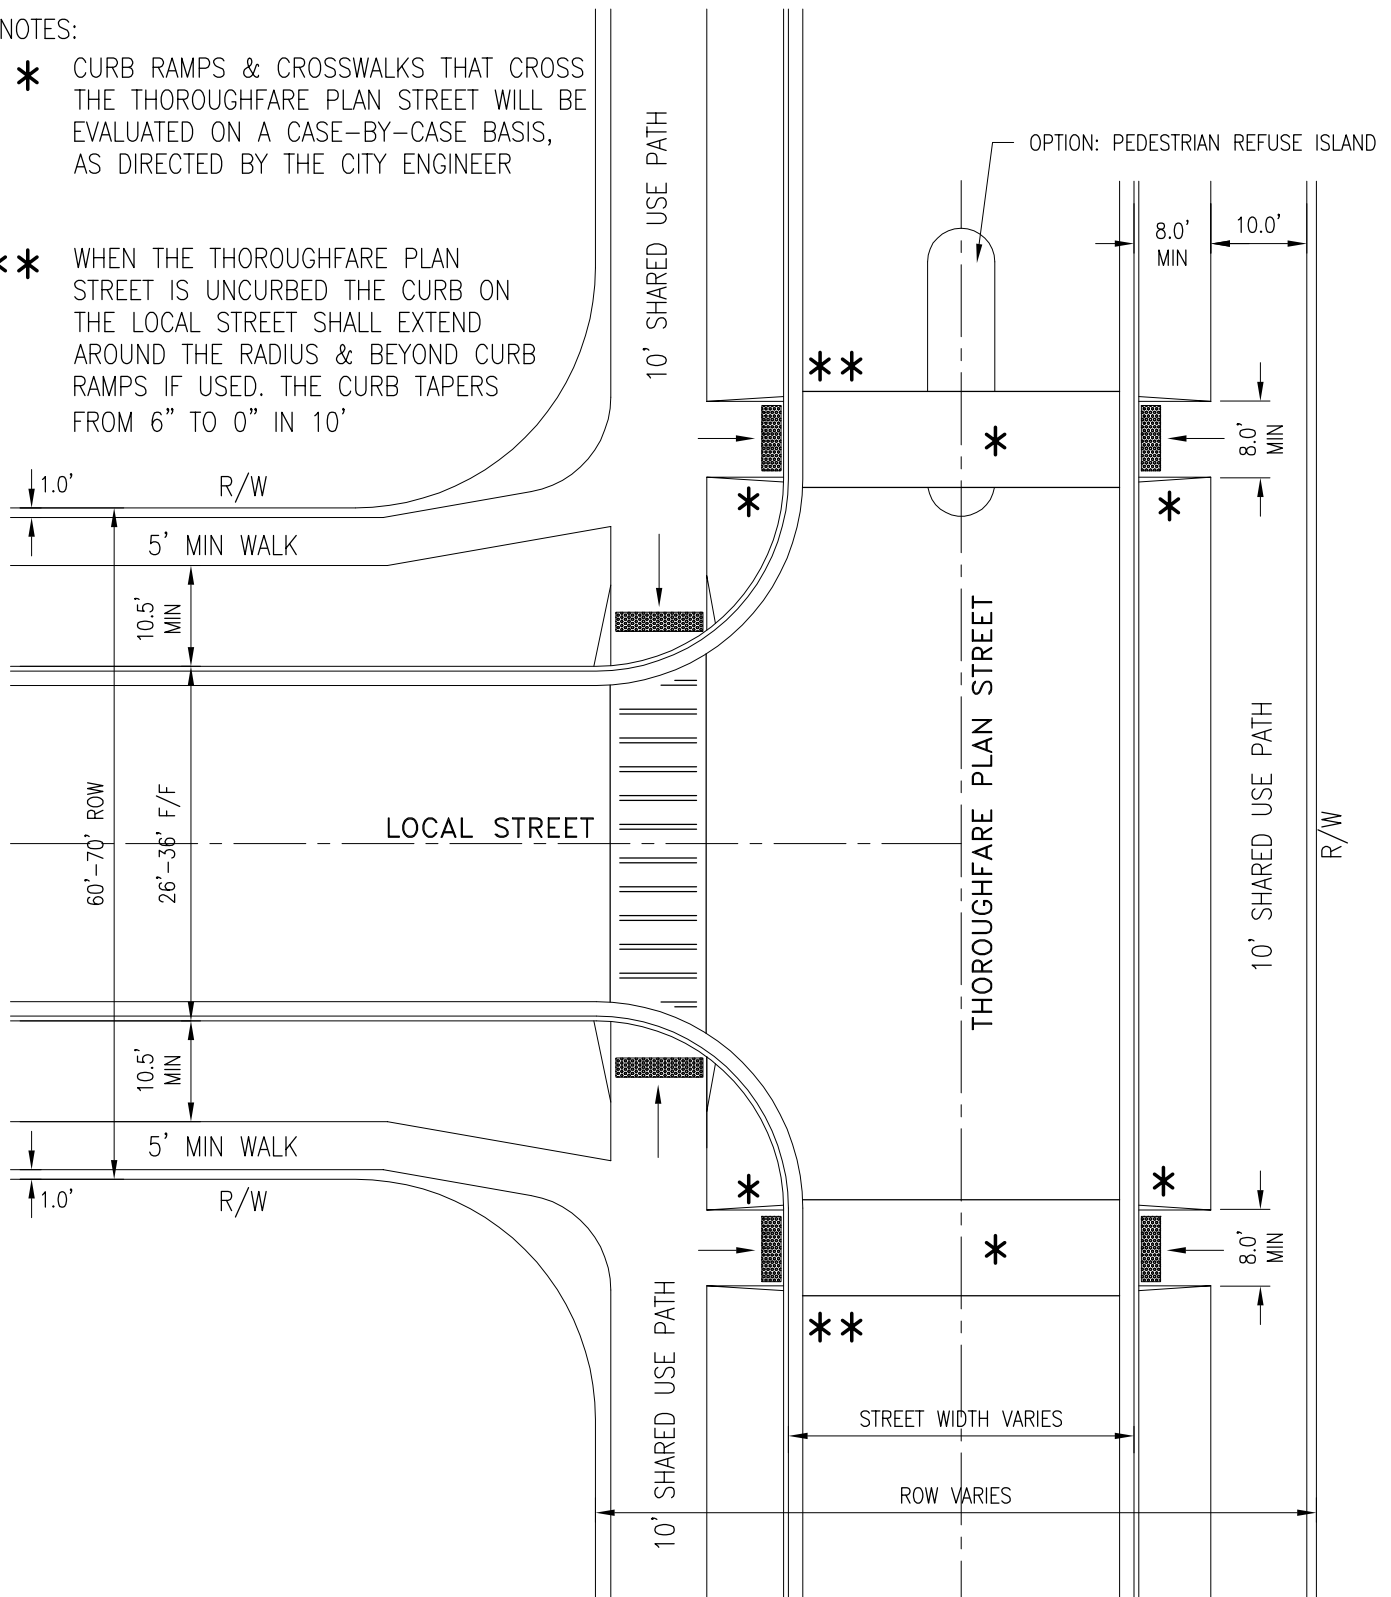

	INTERSECTION DETAIL LOCAL STREET AT THOROUGHFARE PLAN STREET	CITY OF <b>HILLIARD, OHIO</b>	
DATE: April 16, 2015		STANDARD CONSTRUCTION DRAWING	
SCALE: 1" = 20'		1/1	ID-3